




一层平面图 1:100

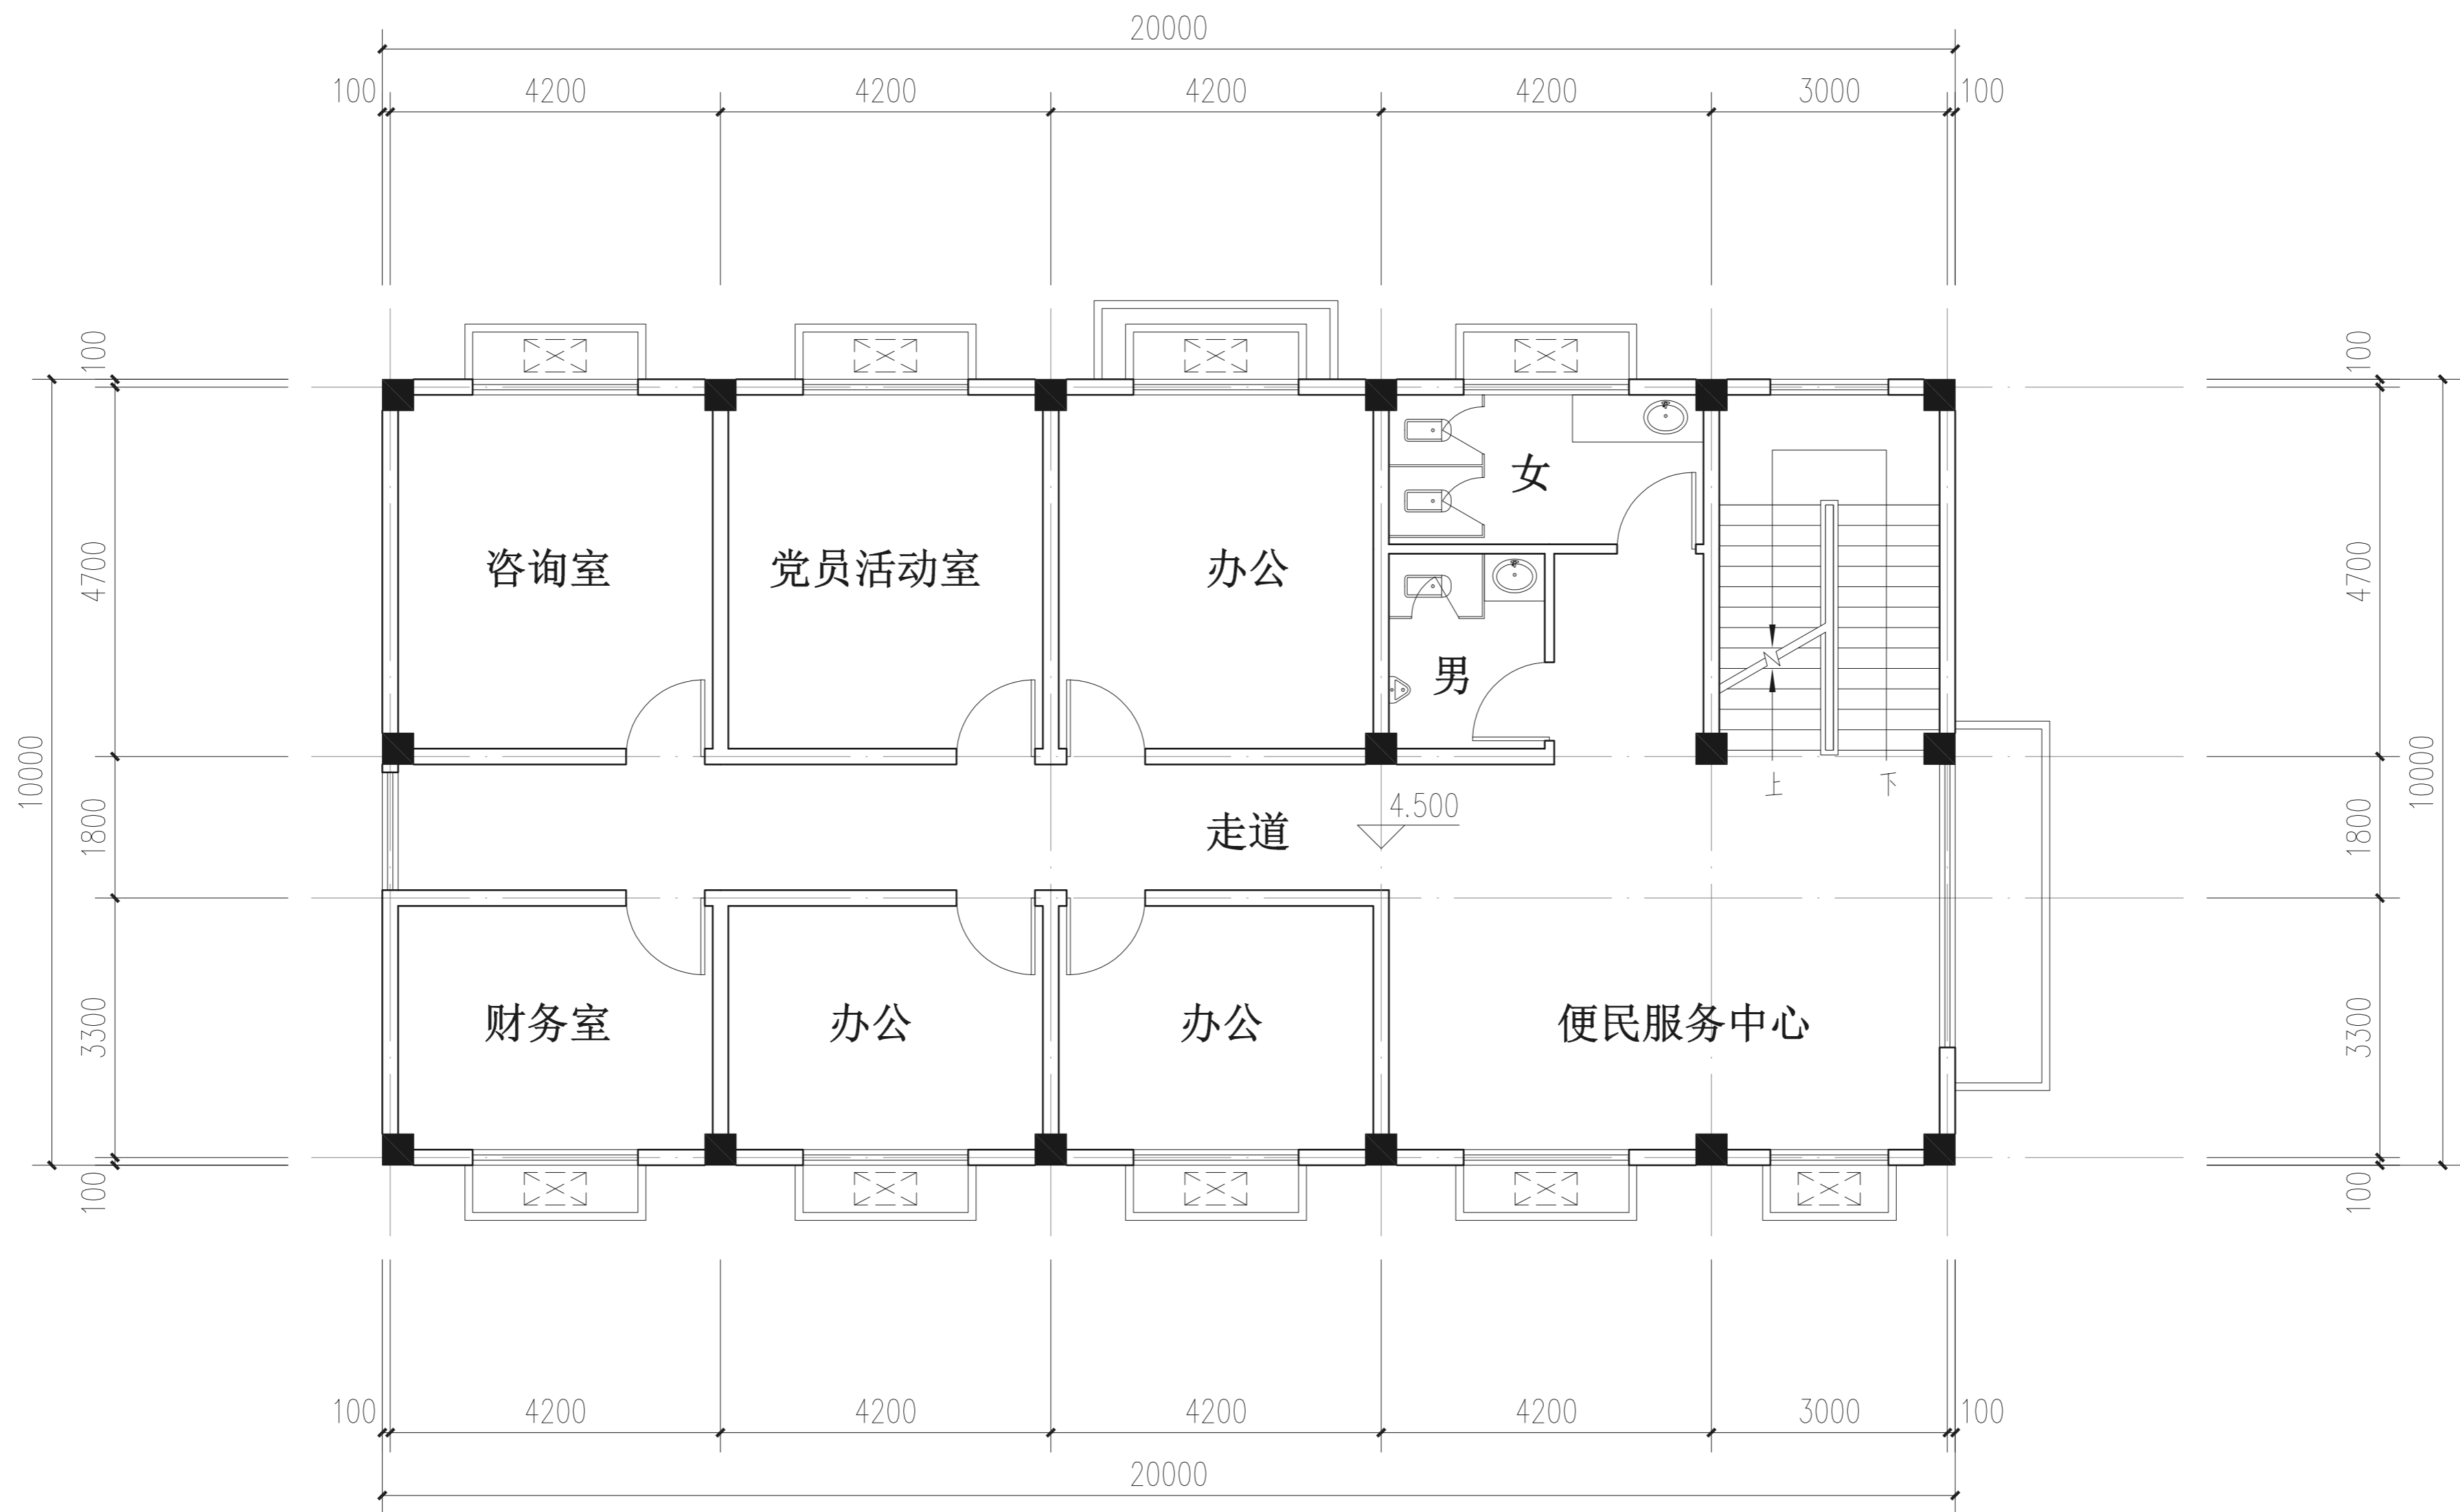


二层平面图 1:100

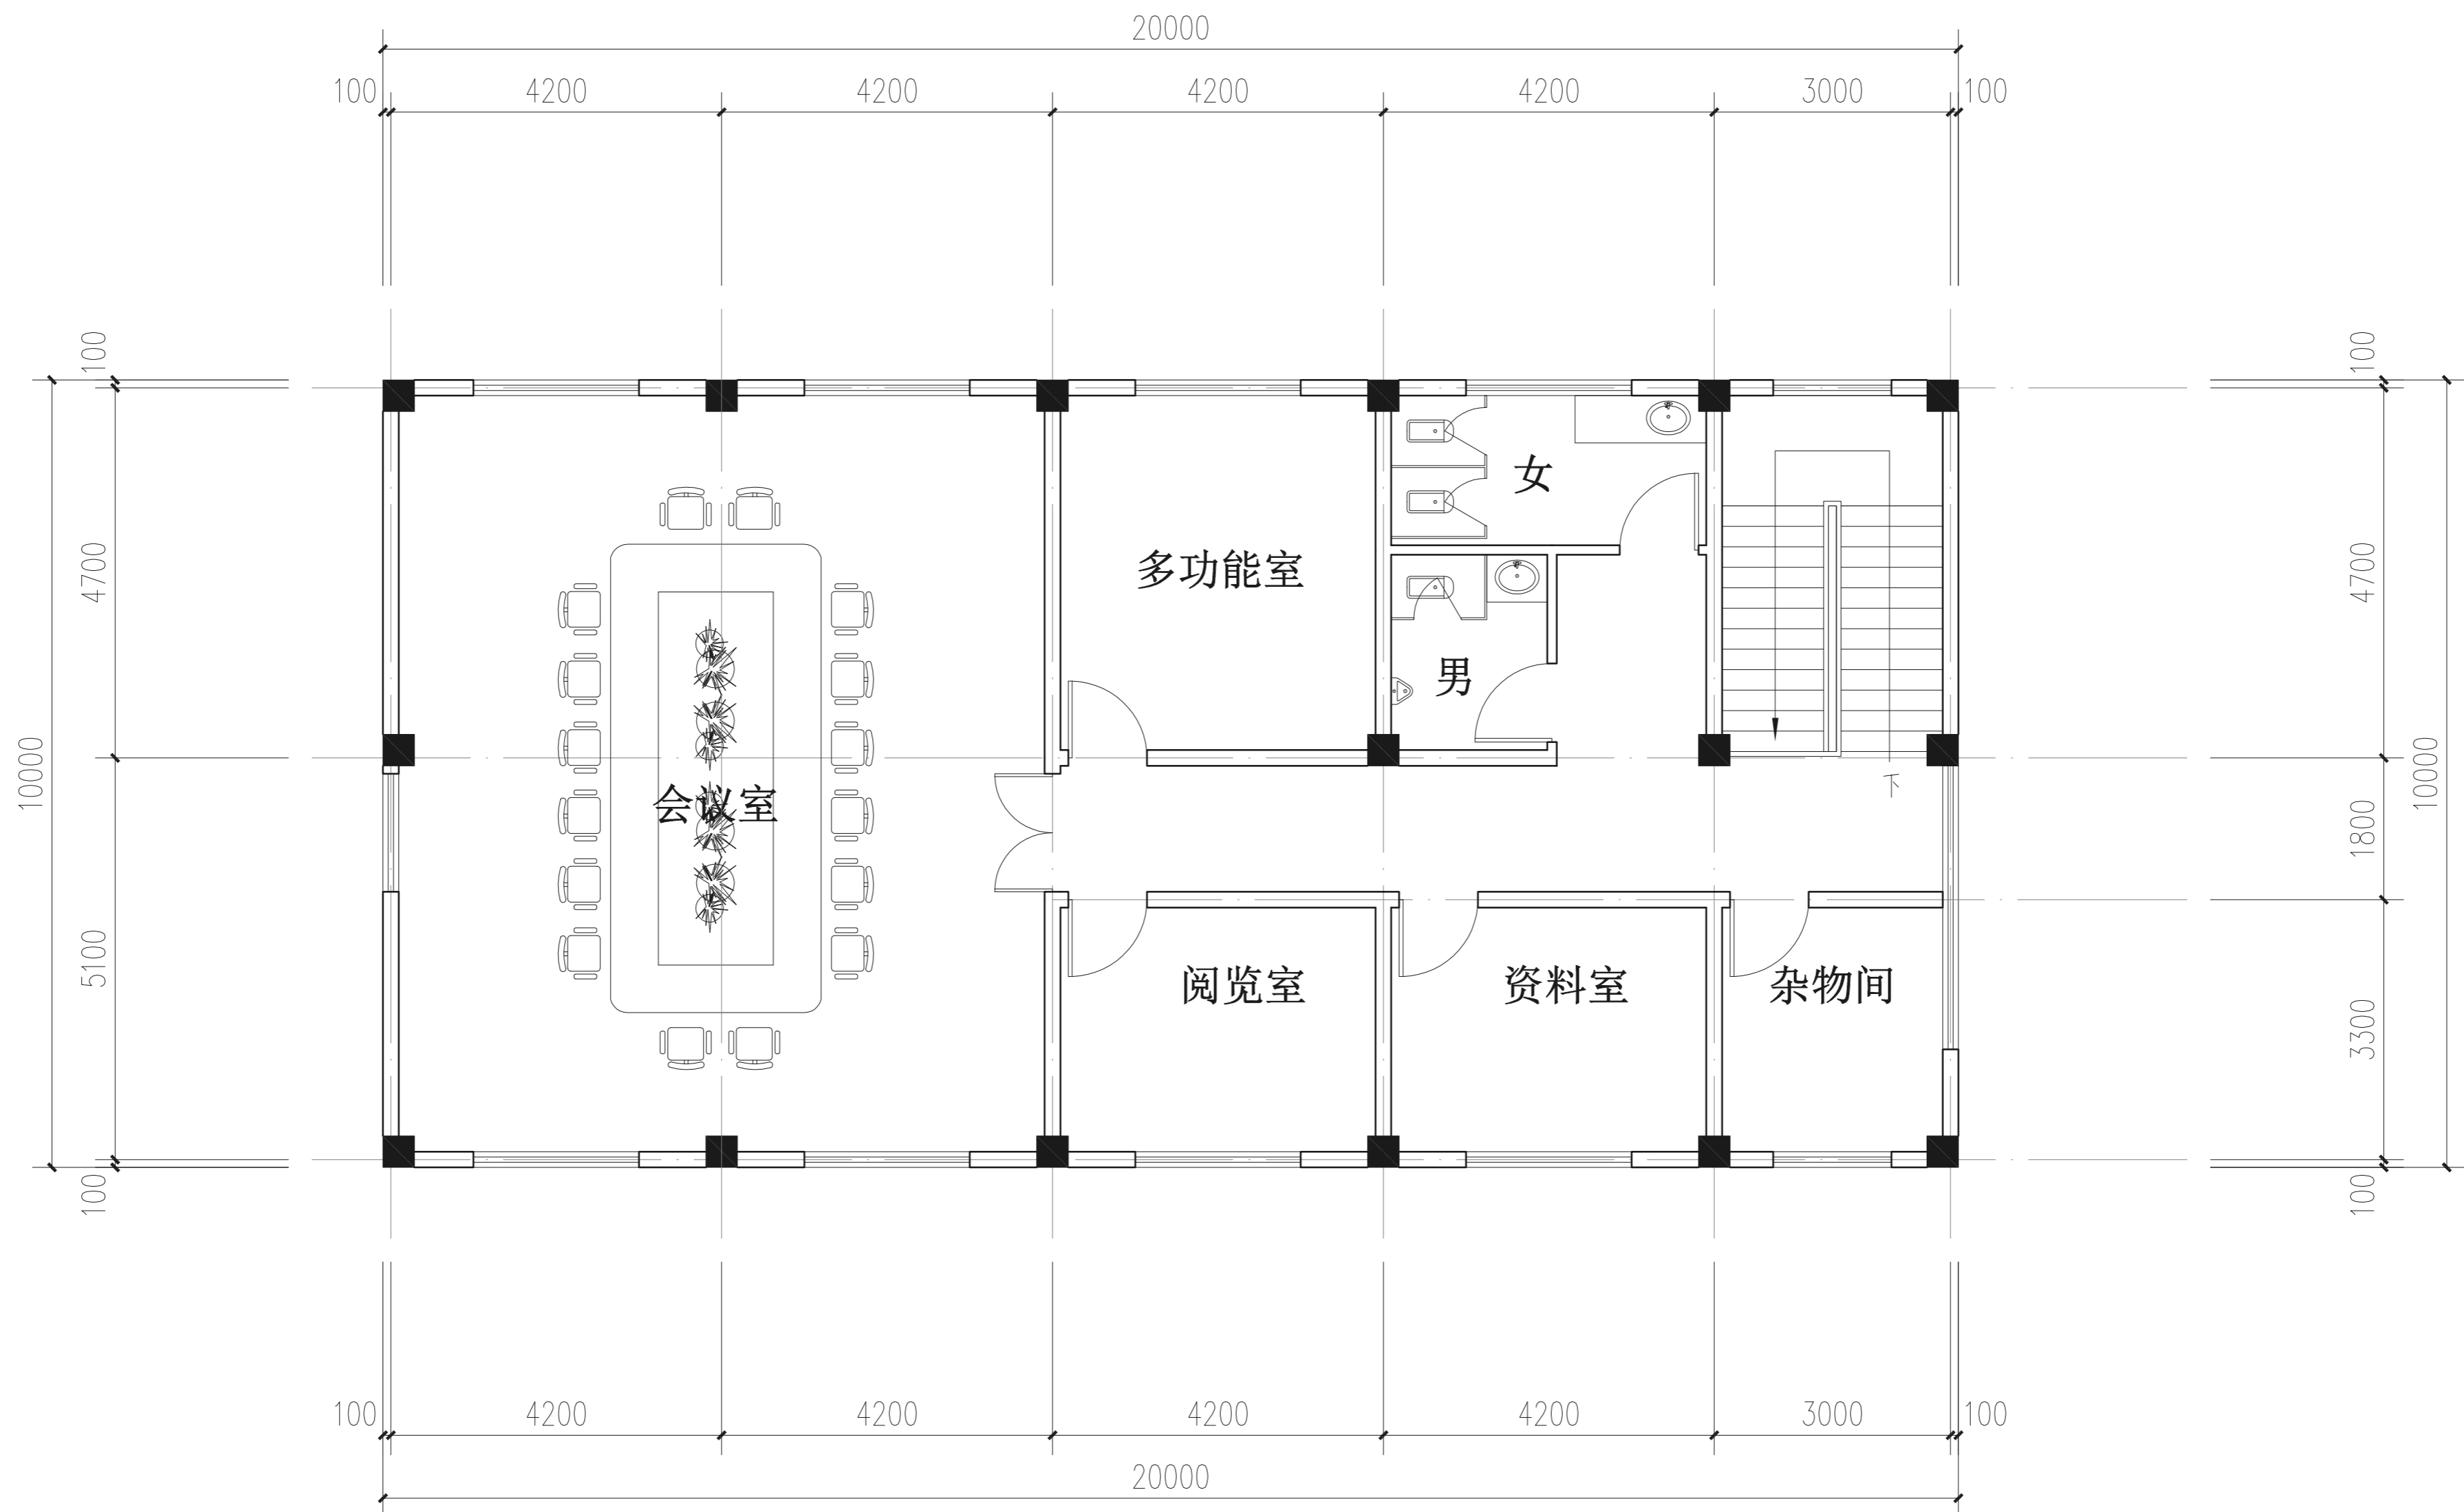

三层平面图 1:100

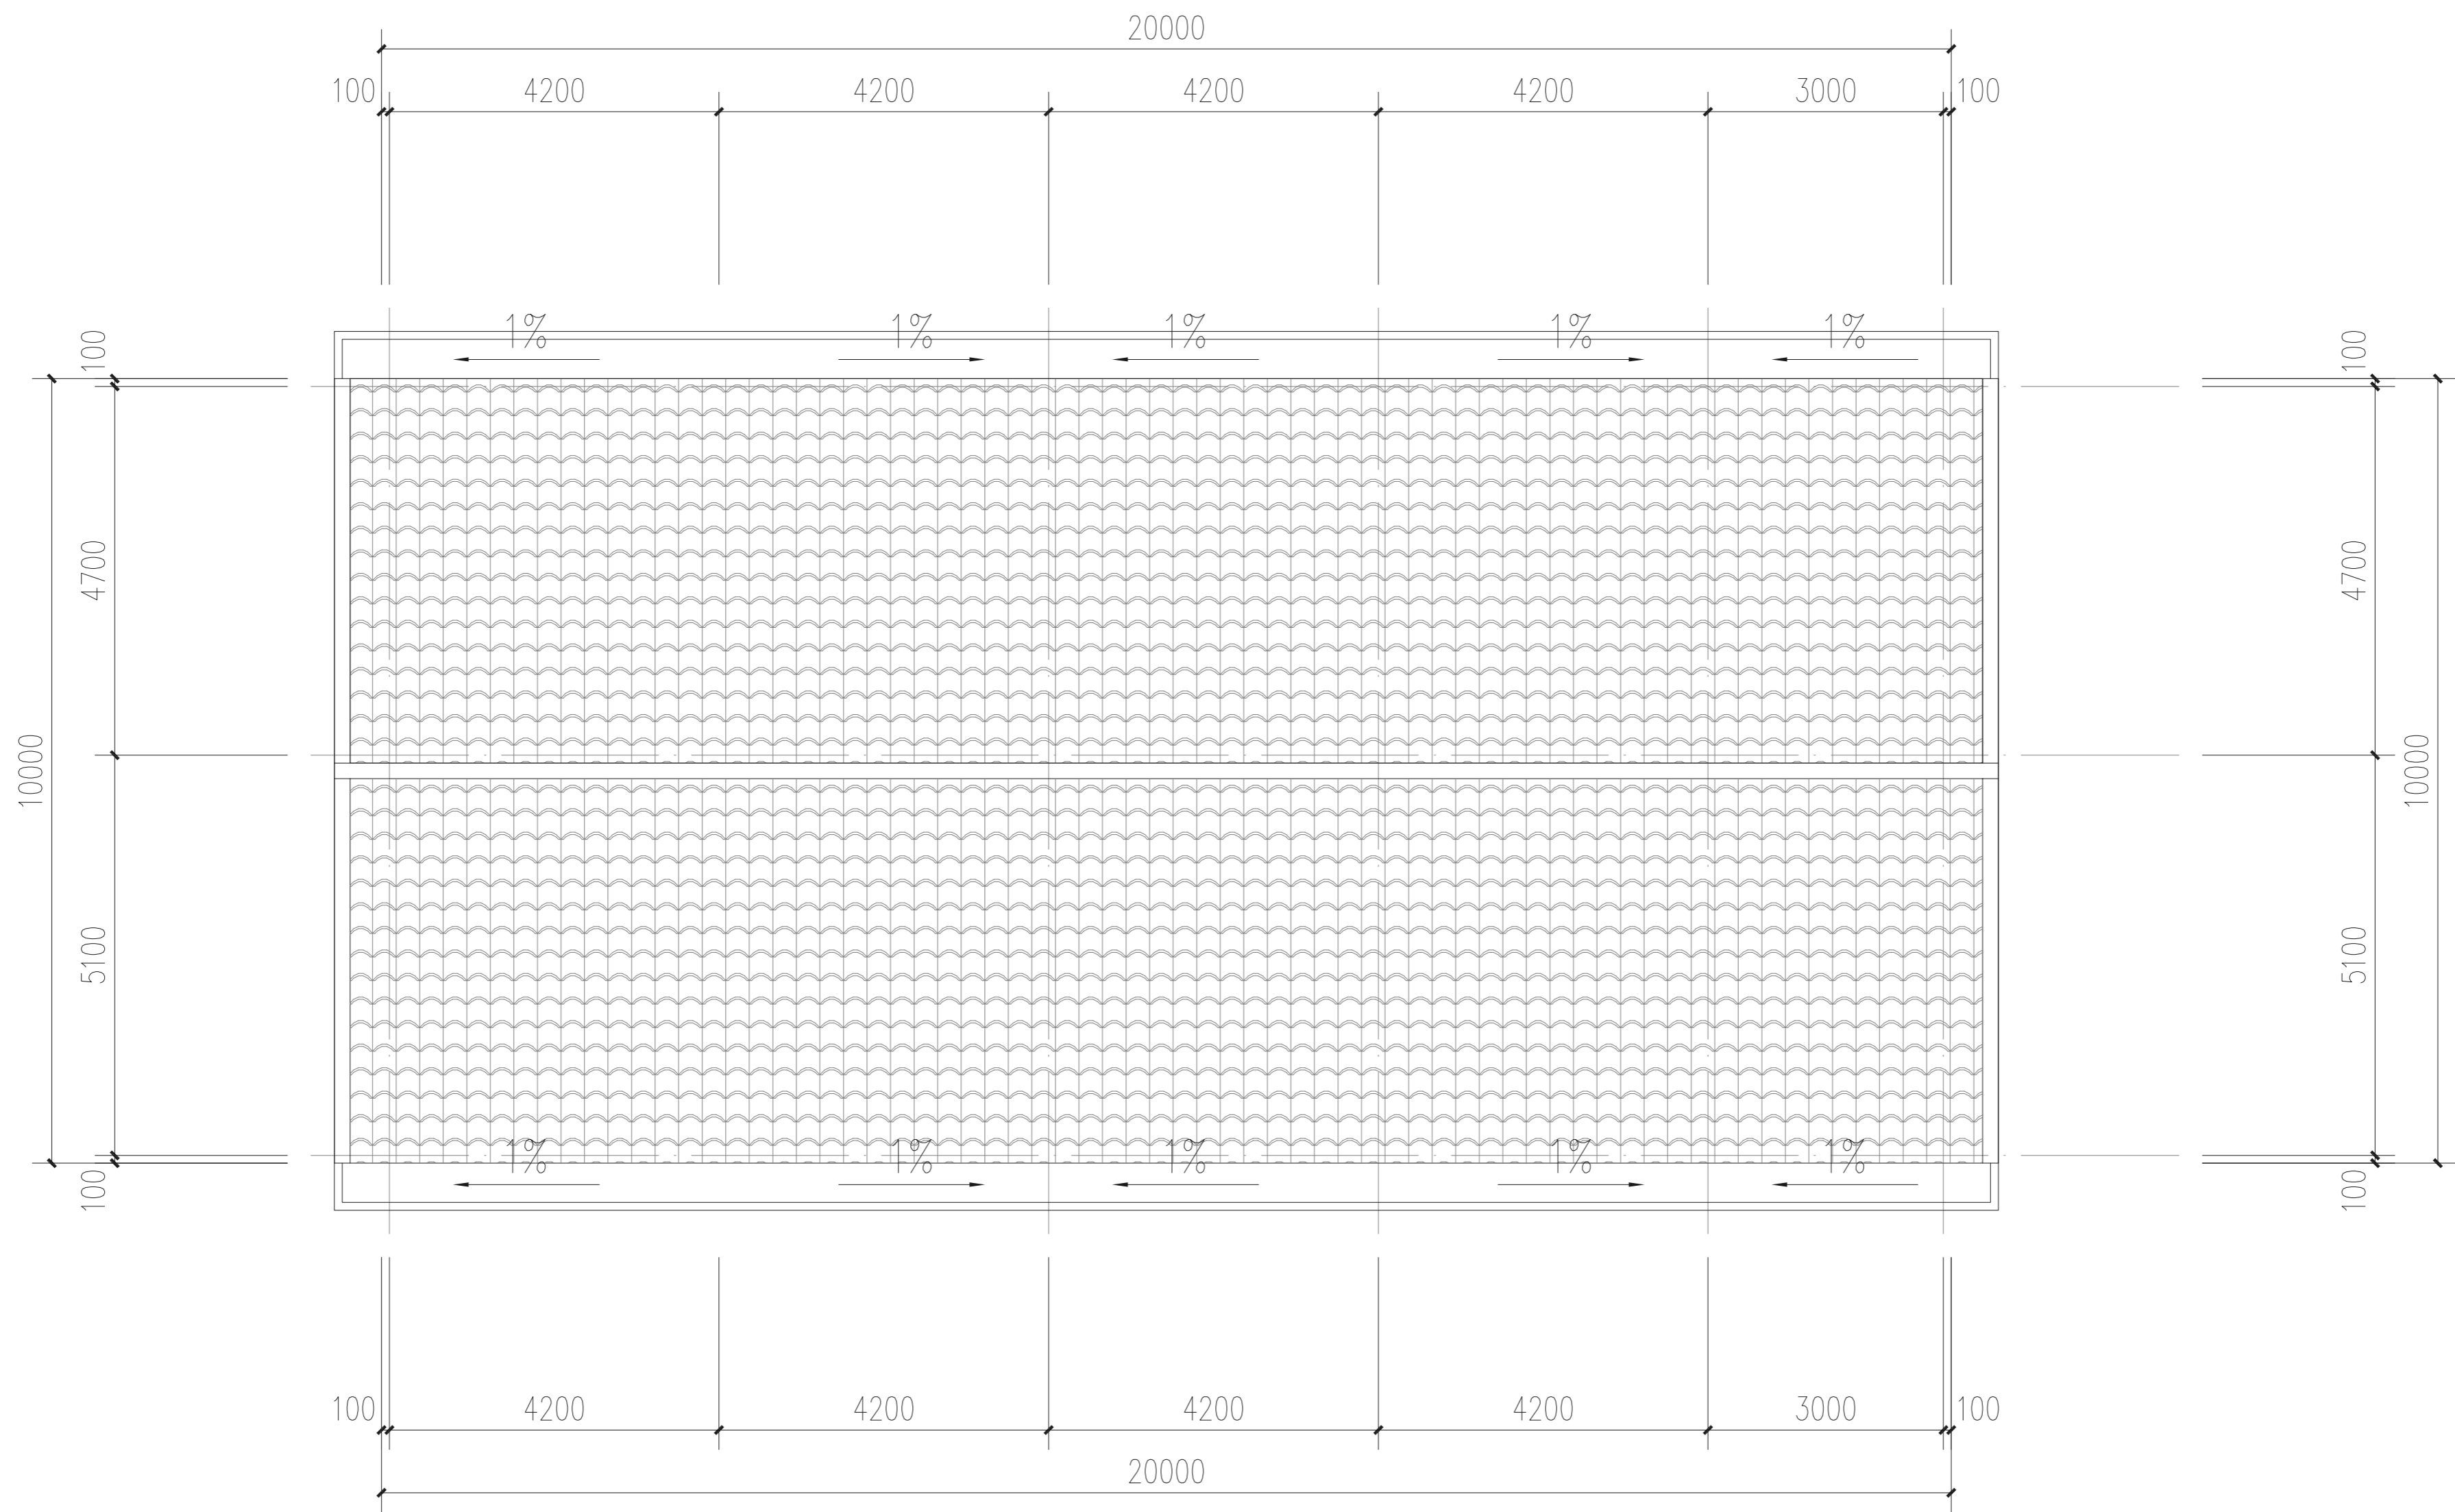

屋顶平面图 1:100

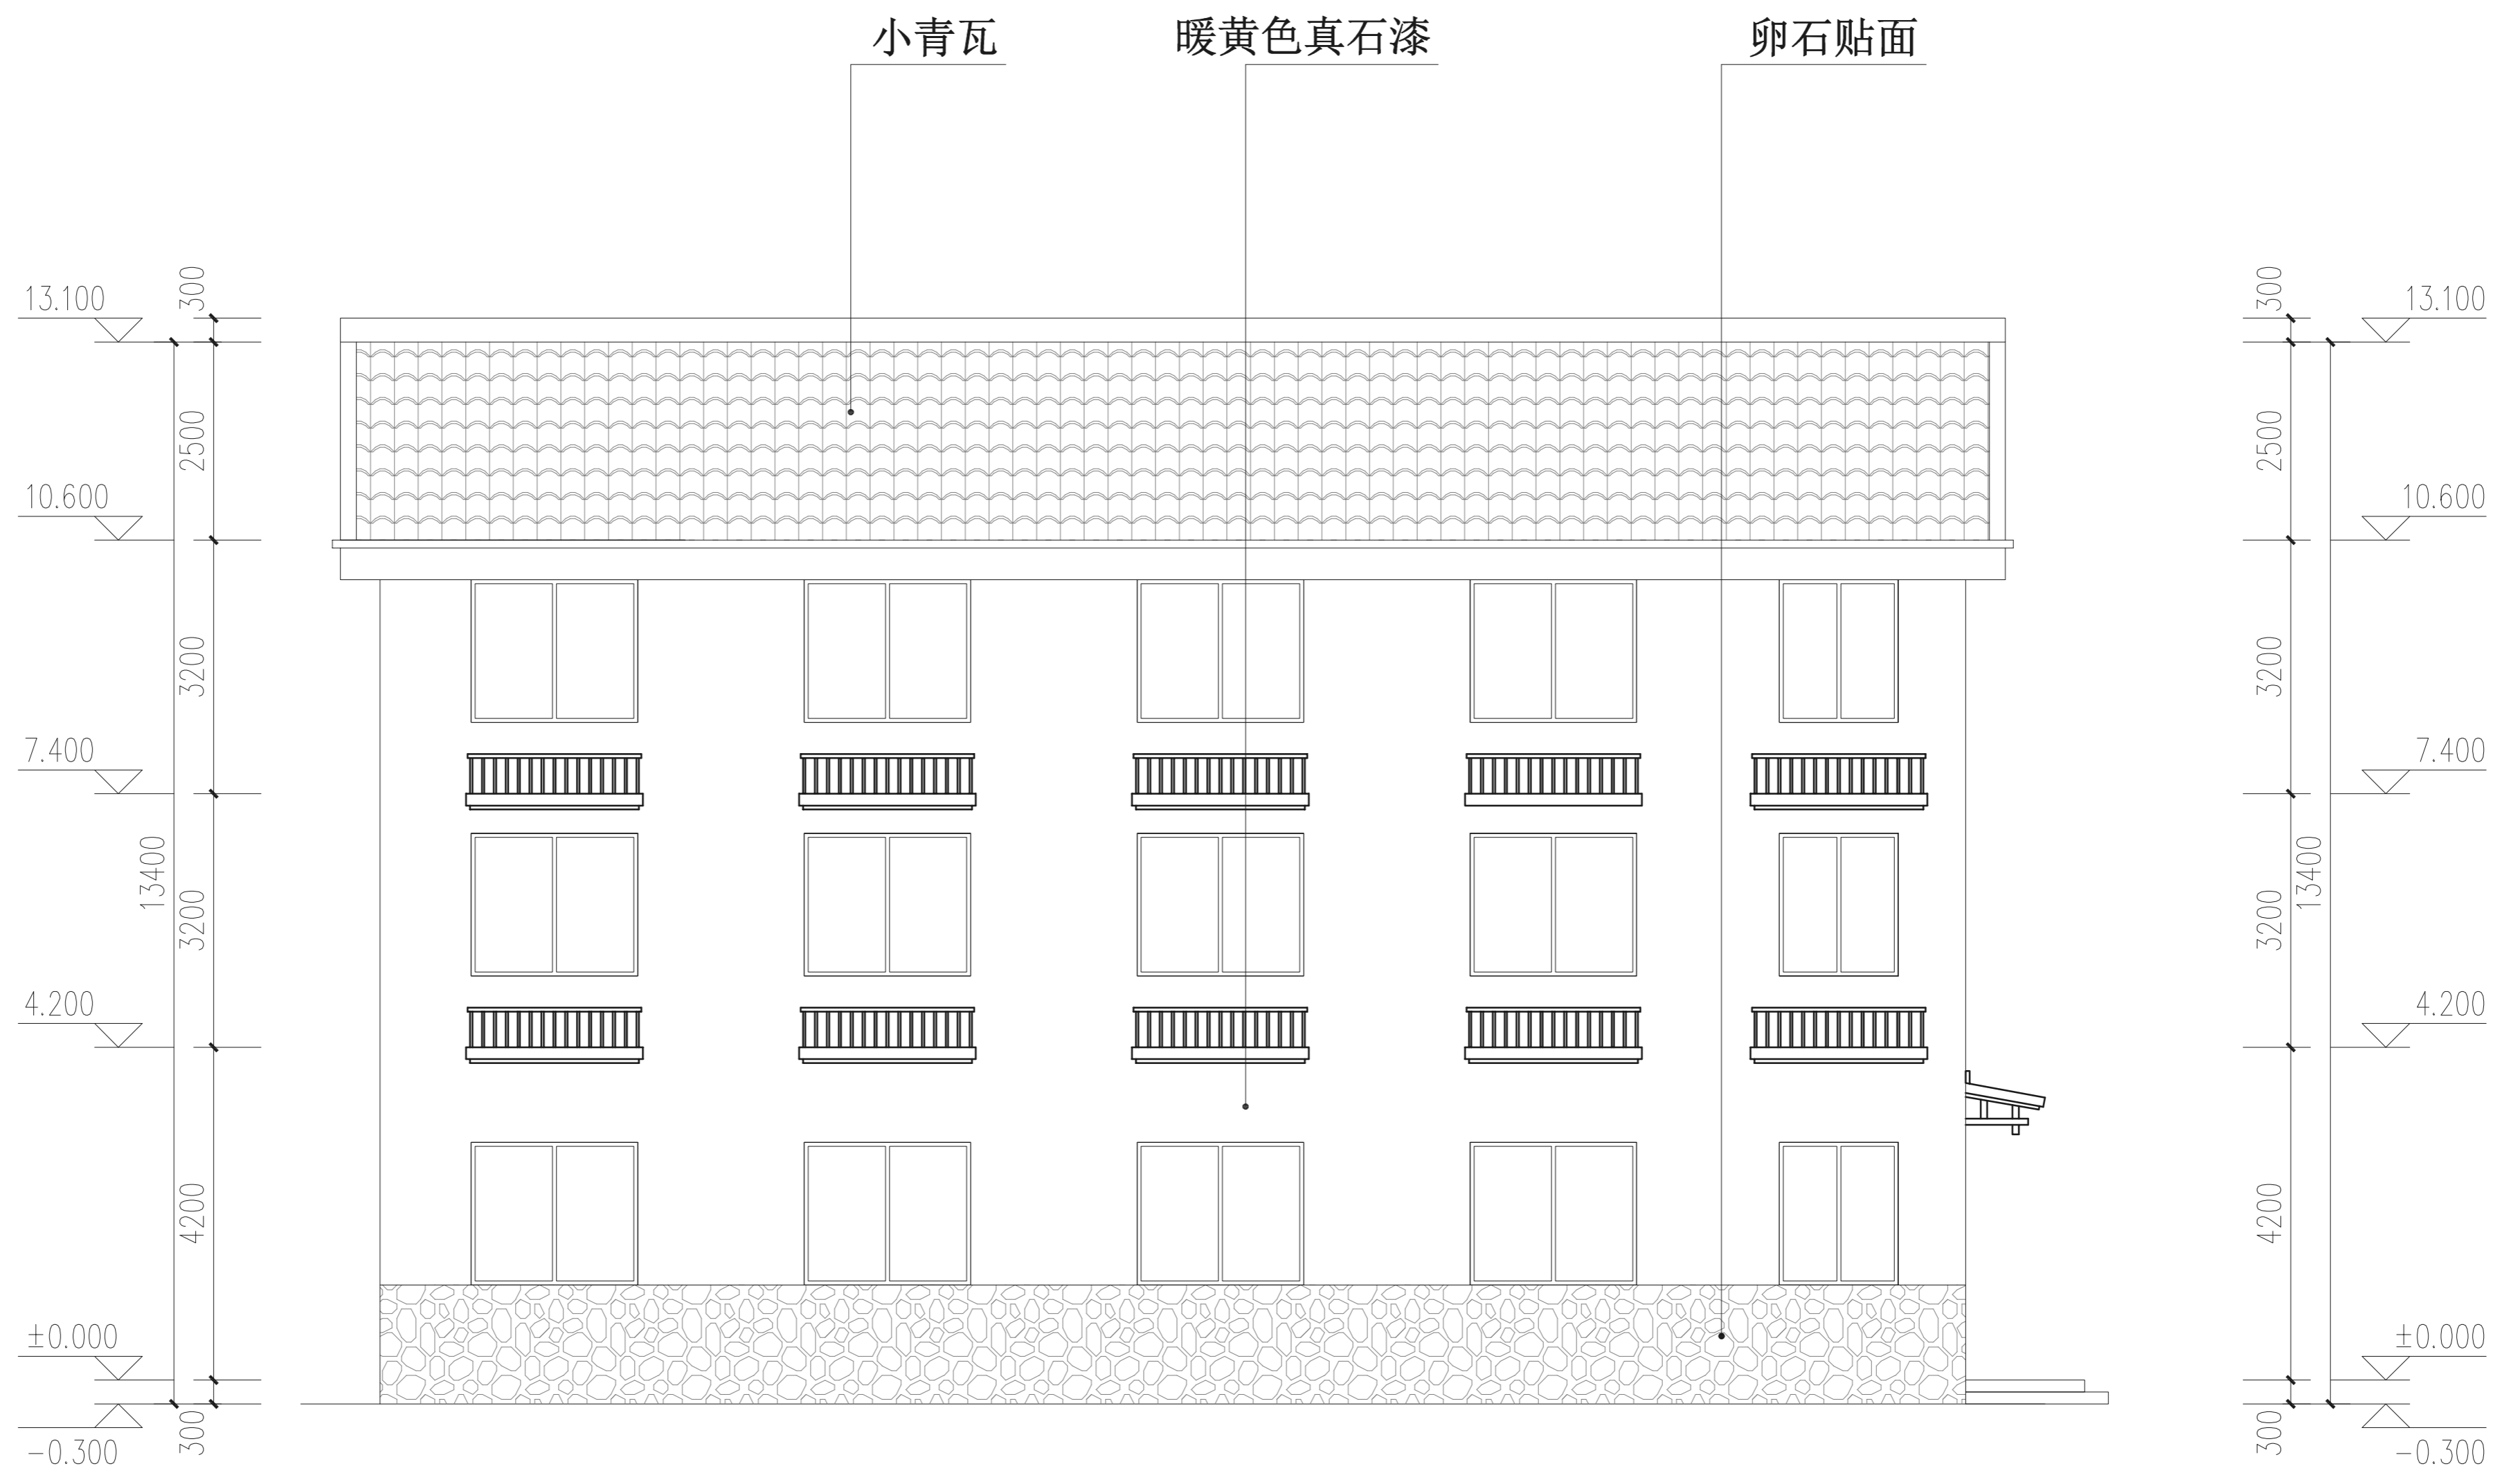


南立面 1:100

小青瓦

暖黄色真石漆

卵石贴面

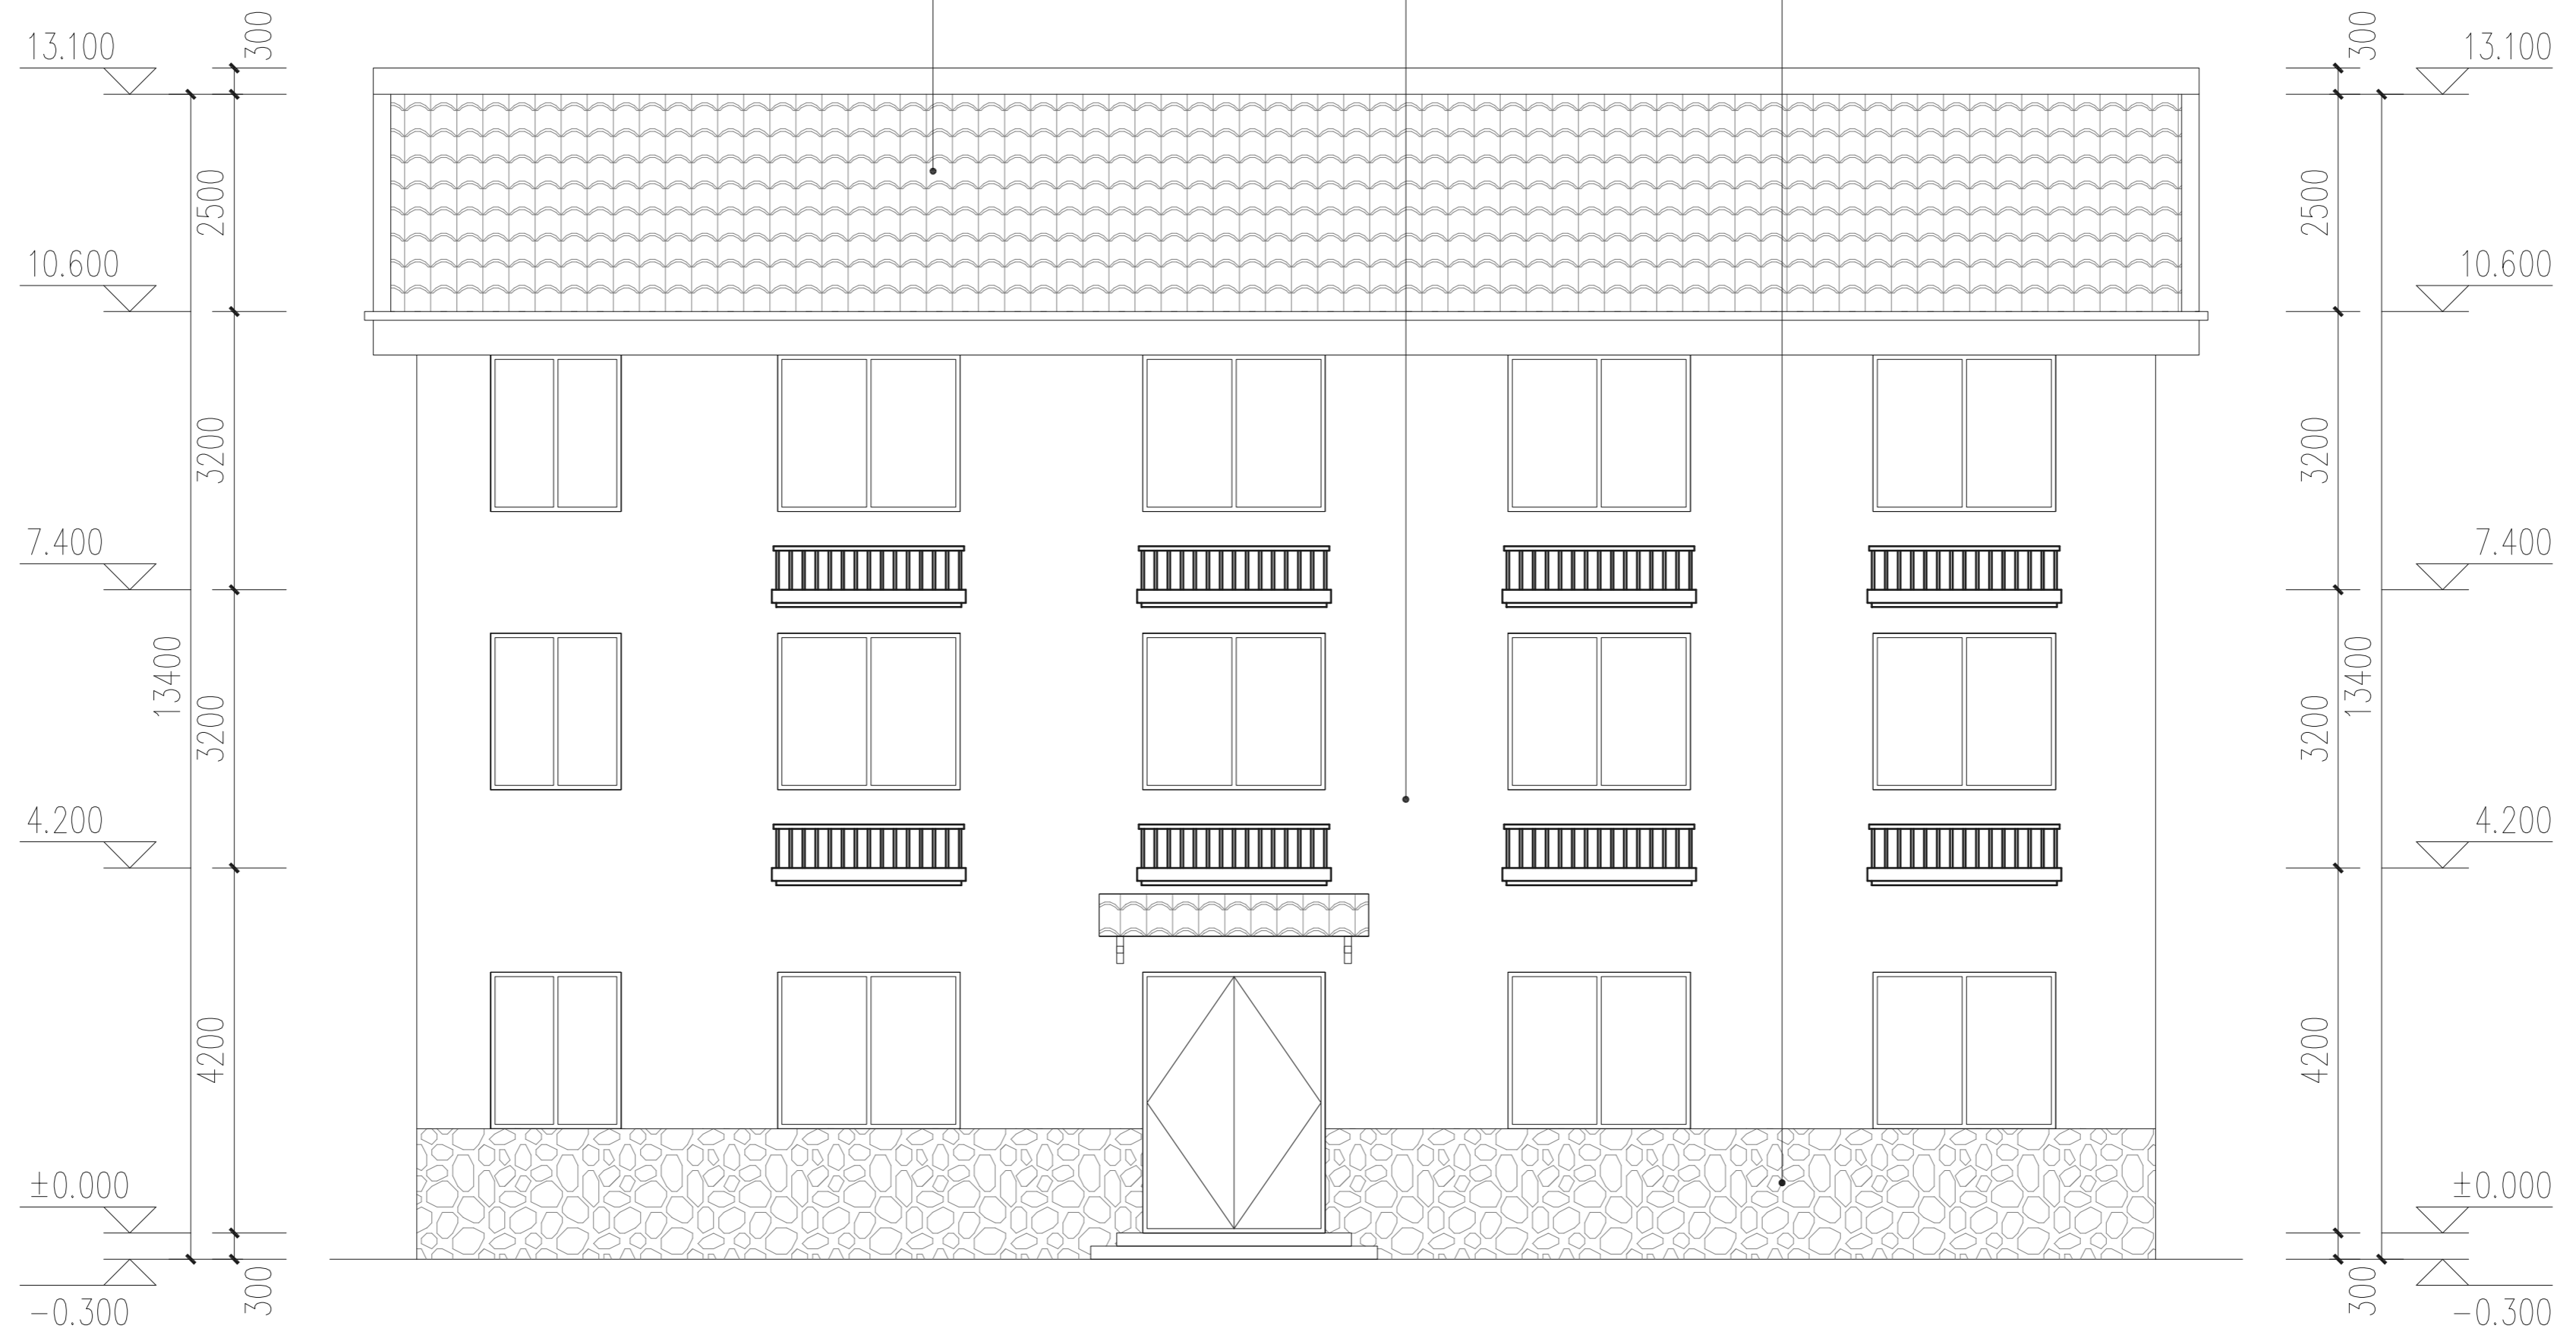

北立面 1:100

暖黄色真石漆


卵石贴面



东立面1 1:100


暖黄色真石漆

灰色外墙涂料

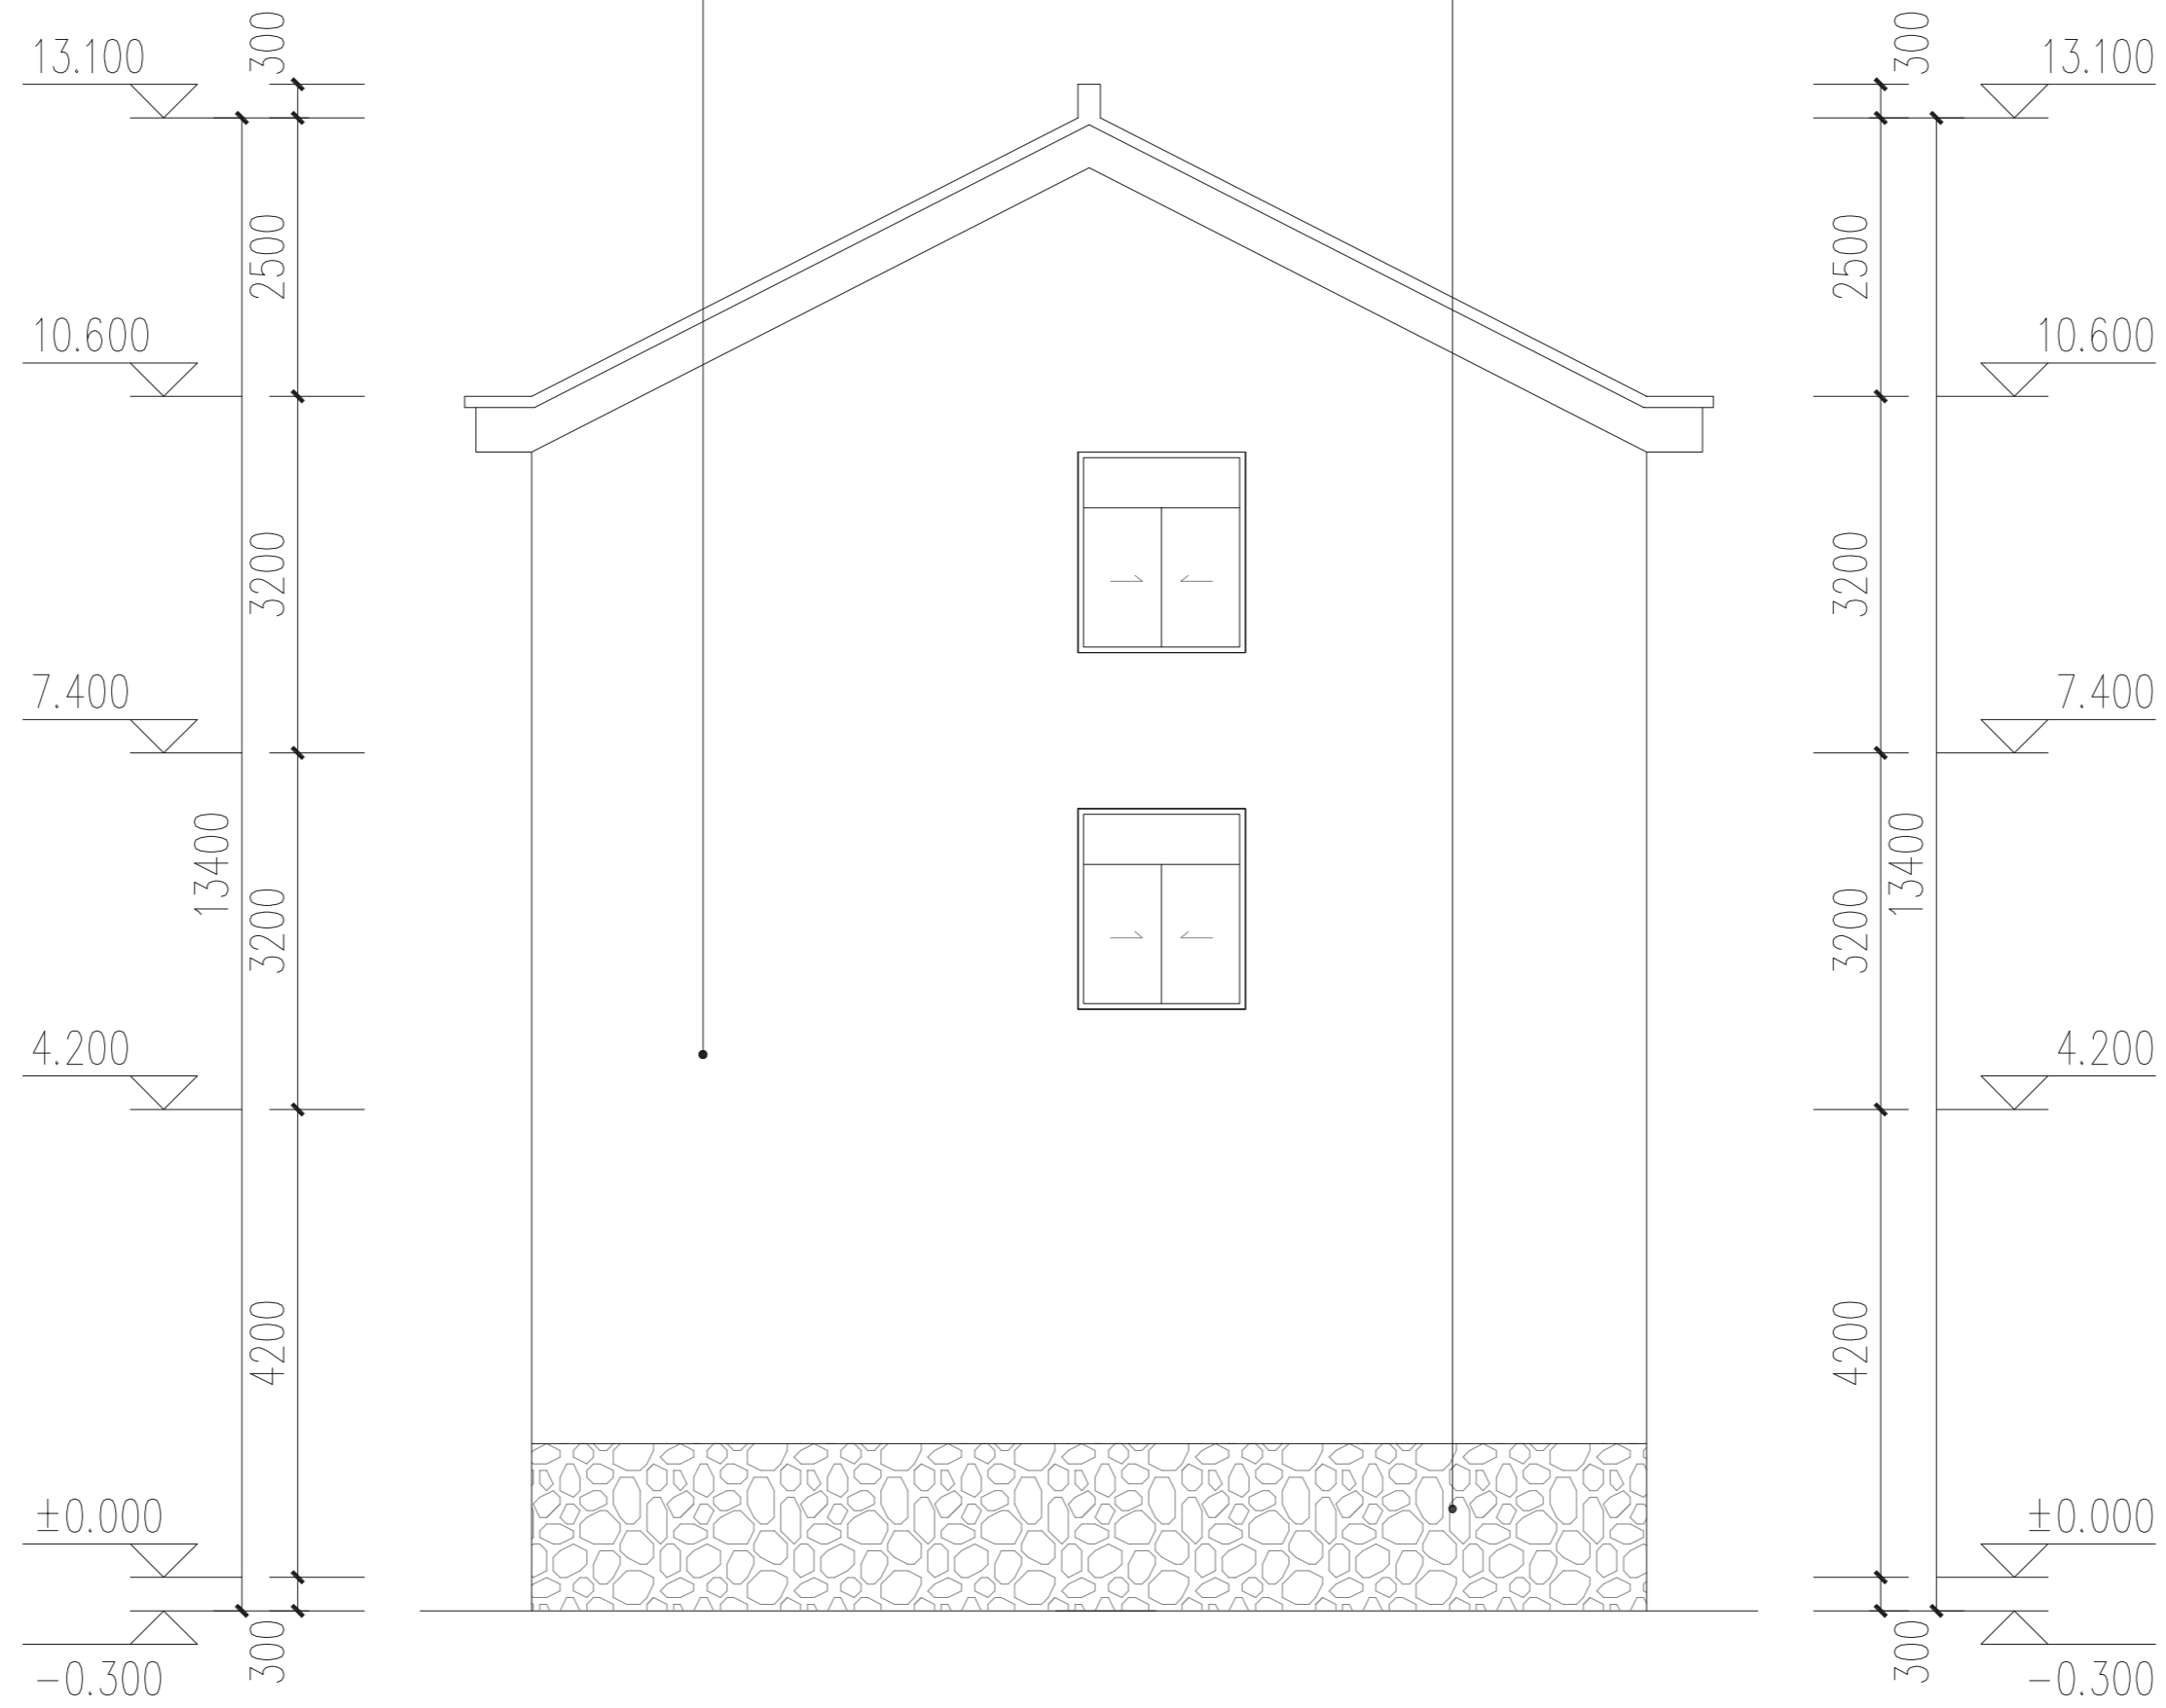

东立面1 1:100



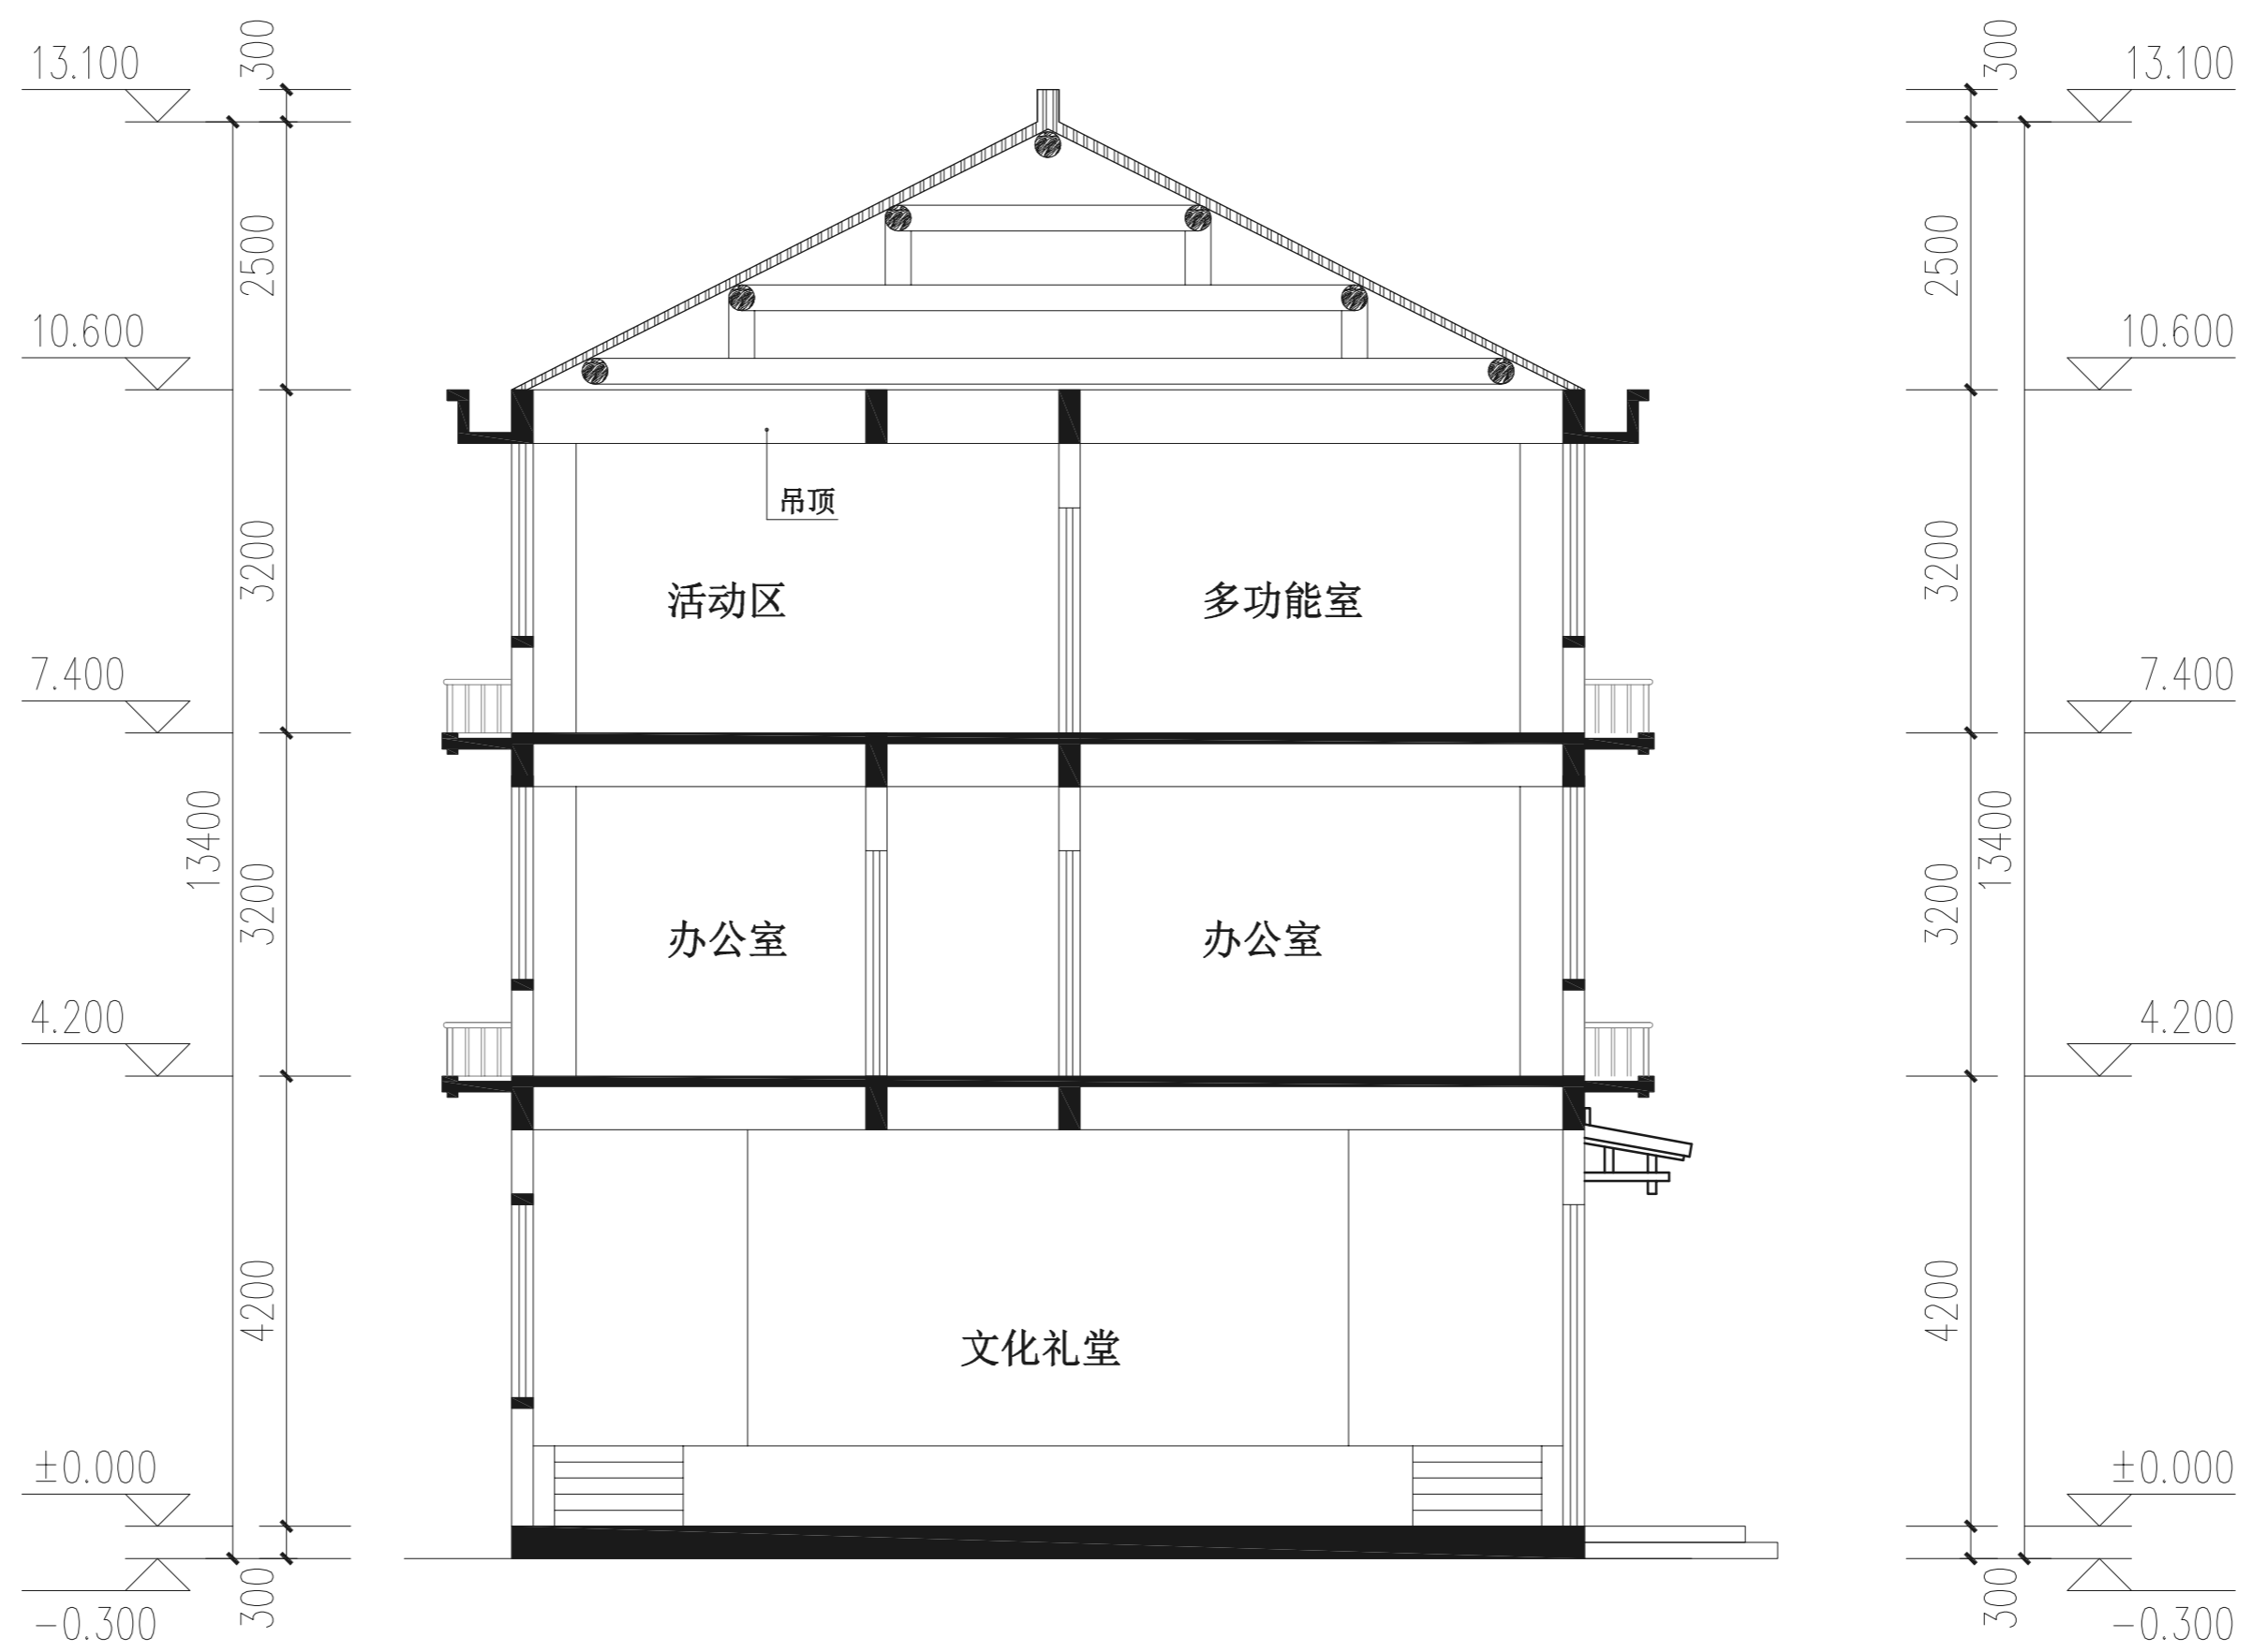

1-1剖面图 1:100